
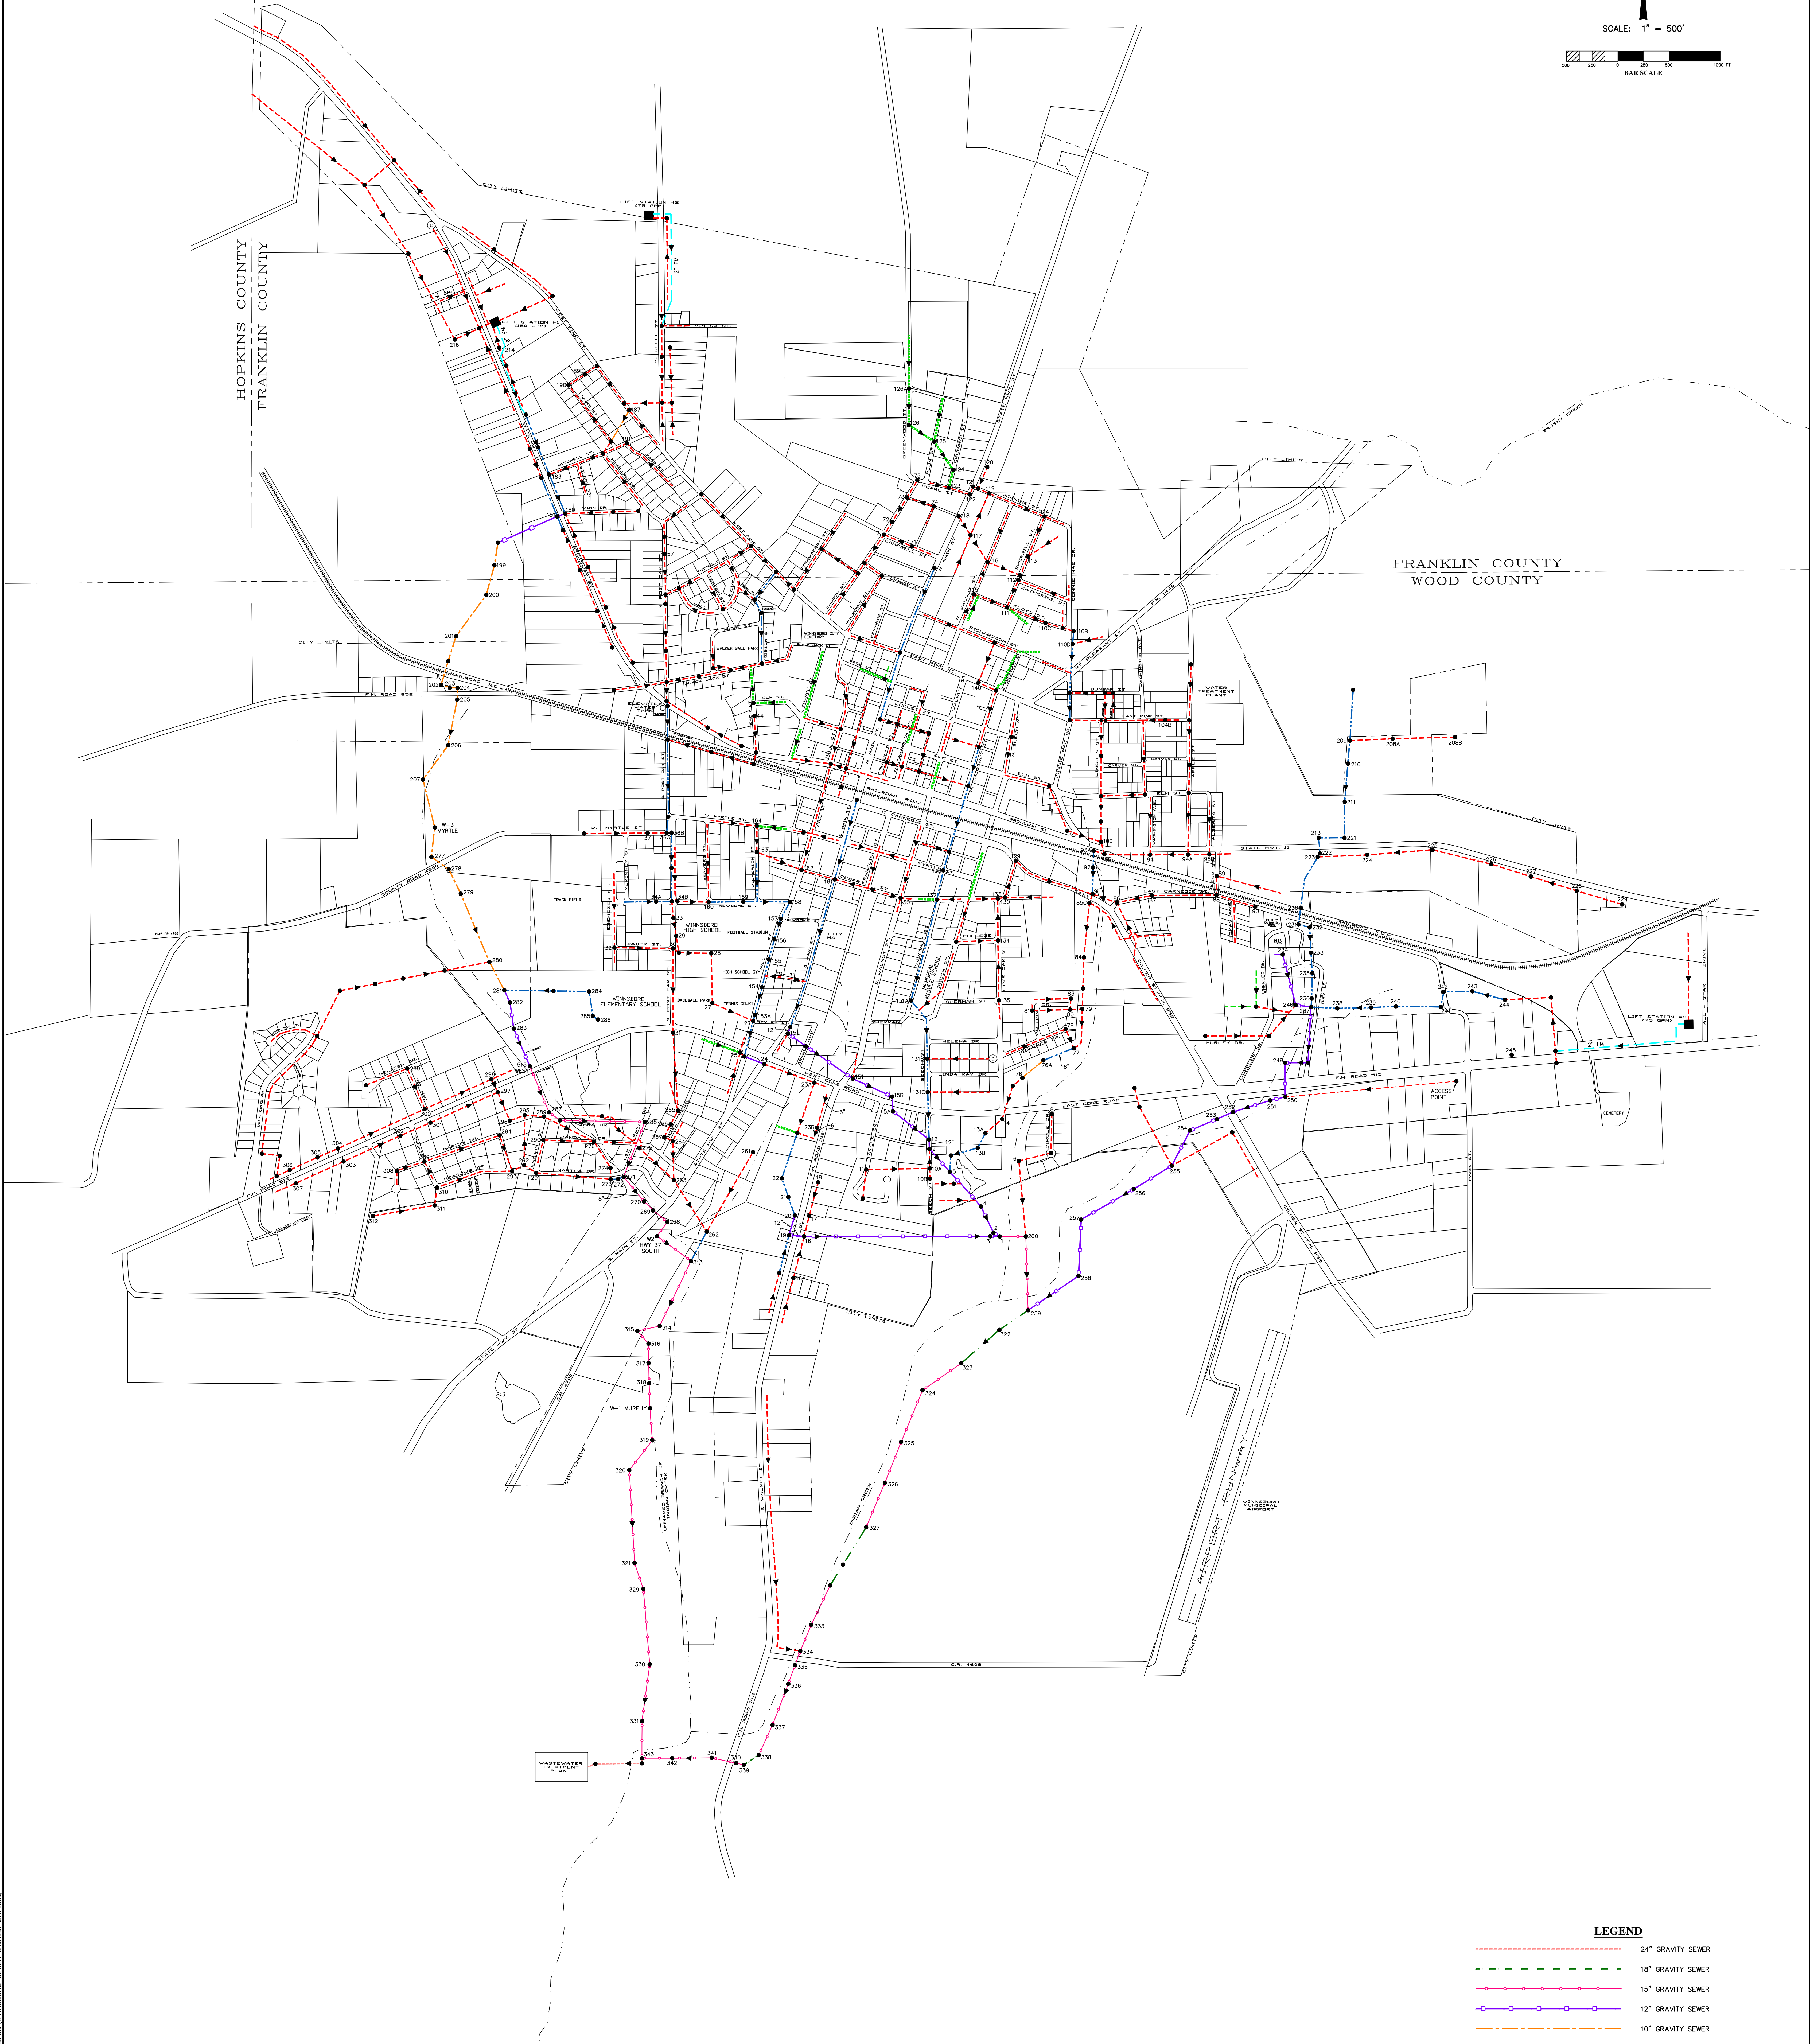


WASTEWATER COLLECTION SYSTEM CITY OF WINNSBORO

JANUARY 2015

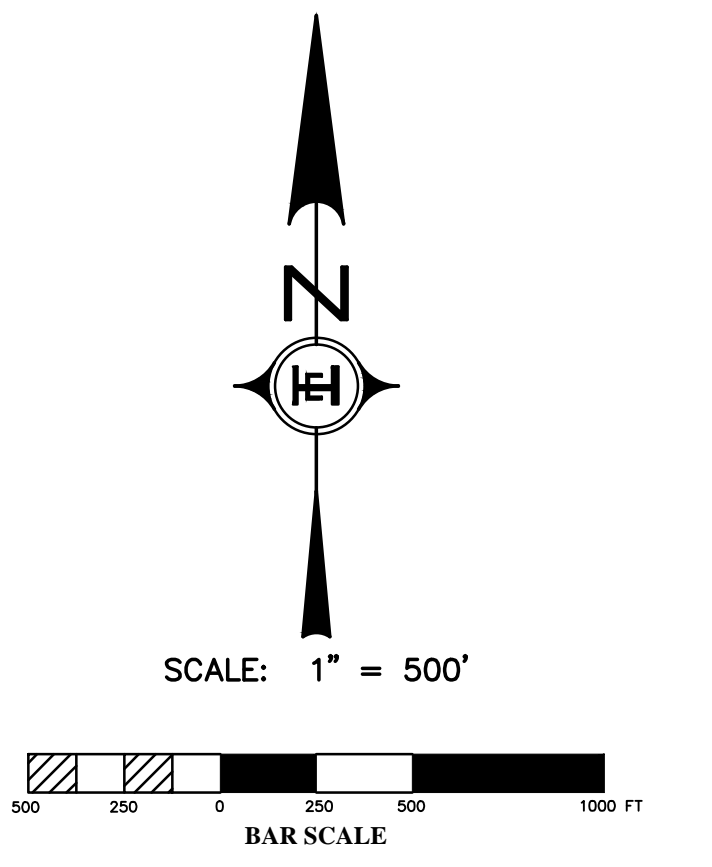

LEGEND

- 24" GRAVITY SEWER
- 18" GRAVITY SEWER
- 15" GRAVITY SEWER
- 12" GRAVITY SEWER
- 10" GRAVITY SEWER
- 8" GRAVITY SEWER
- 6" GRAVITY SEWER
- 4" GRAVITY SEWER
- FORCE MAIN FROM LIFT STATION
- EXISTING MANHOLE & FLOW DIRECTION
- CLEANOUT

**HAYTER
ENGINEERING
INCORPORATED**
CONSULTANTS PLANNERS ENGINEERS
PARIS, TEXAS
TBPE FIRM NO. F 000315

C:\Users\WINNSBORO\Documents\DESIGN\WINNSBORO_SEWER_SYSTEM_MAP.dwg